


CHANNEL No.	NAME OF CHANNEL MAINTAINED BY CORPORATION
1	CAPTAIN COTTON CANAL
2	MAMBALAM DRAIN
3	NANDANAM CHANNEL
4	TRUSTPURAM CHANNEL
5	NUNGAMBAKKAM CHANNEL
6	CHELLAMMAL COLLEGE CHANNEL
7	RAJ BHAVAN CHANNEL
8	YYASARPADI CHANNEL
9	JAWAHAR DRAIN
10	T.V.S. CHANNEL
11	EKANGIPURAM CHANNEL
12	REDDY KUPPAM CHANNEL
13	JAFFARKHANPET CHANNEL
14	KODUNGAIYUR CHANNEL
15	LINK CHANNEL
16	M.G.R. CHANNEL

Channel No.	Name of the Channel (Maintaining by PWD)
A	Adyar river
B	Buckingham canal
C	Coozum river
D	Otteri nullah
E	Virugambakkam - Arugambakkam channel
F	Vellachery-pallikarai channel

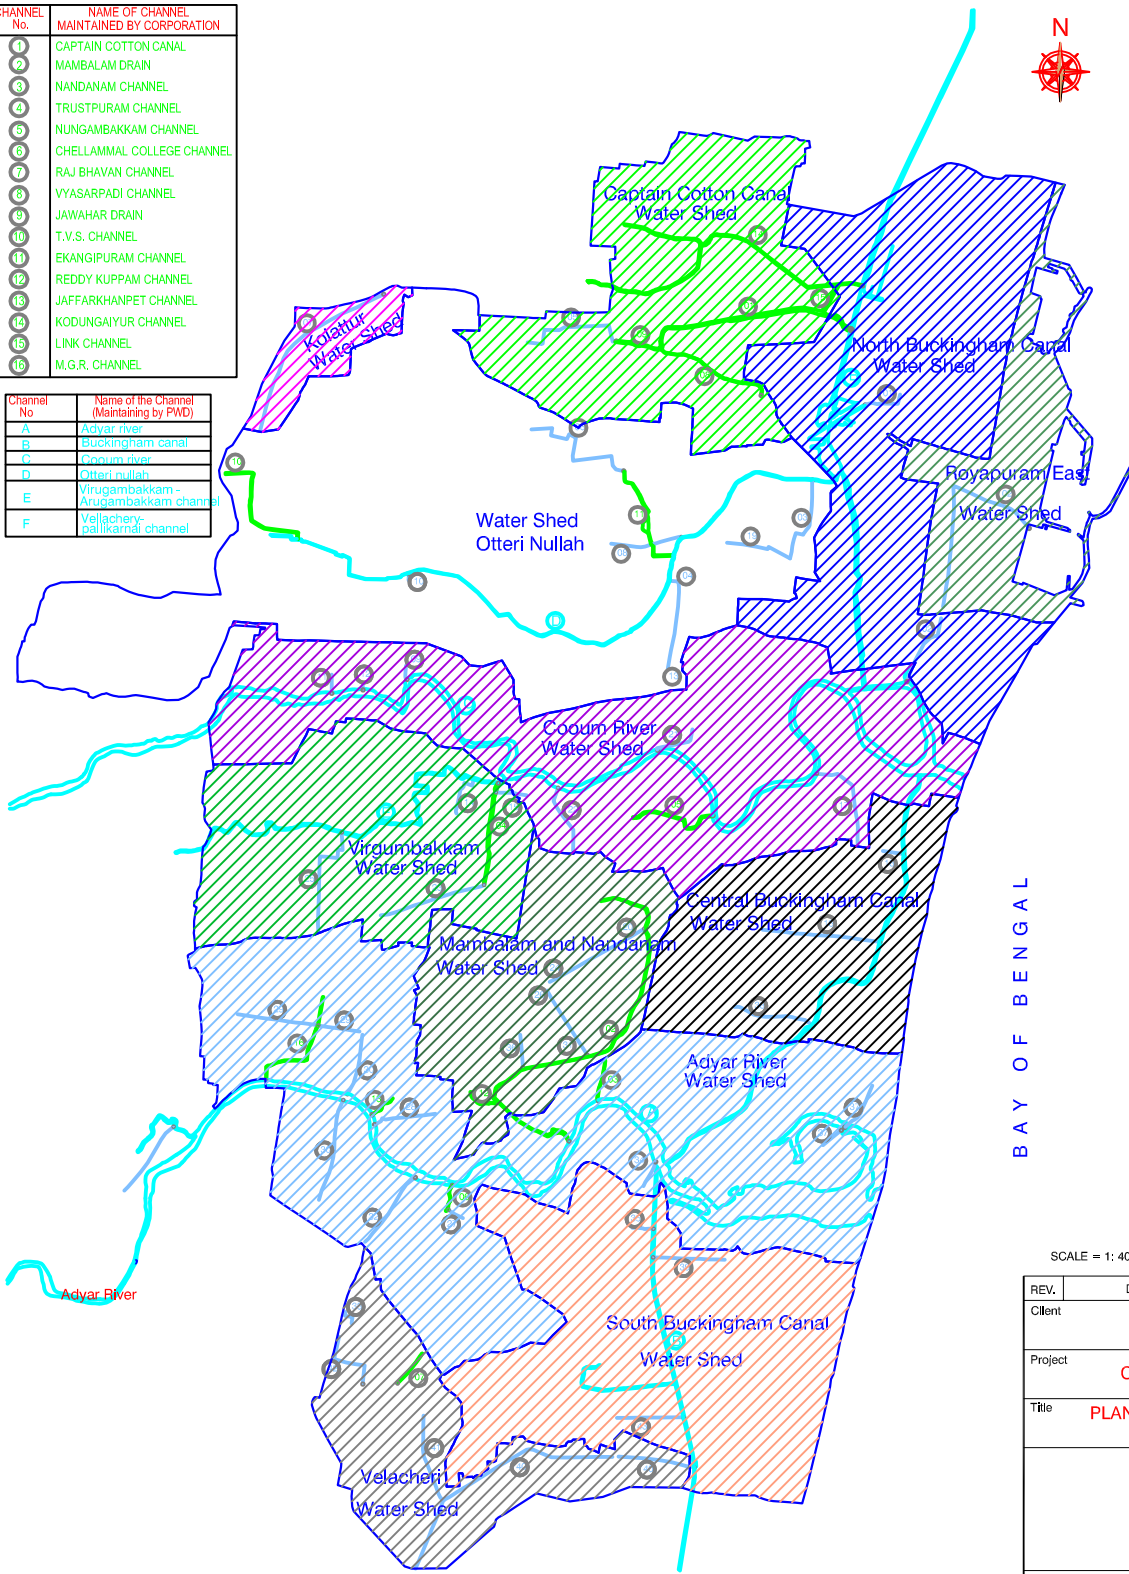

MAJOR DRAINS		
1	MANNAPPAN STREET DRAIN	ZONE - I 6'x4'
2	KELLEYS DRAIN	ZONE - II 8'x5'
2A	KELLEYS DRAIN	ZONE - III 24'x5'
3	ANTI MALARIAL DRAIN	8'x6'
4	BRICKLIN ROAD DRAIN	ZONE - IV 4'x4'
5	RAMAMURTHY COLONY DRAIN	5'x5'
6	SIVAGAMI STREET DRAIN	4'x4'
7	INNER RING ROAD	8'x4'
8	KONNIUR HIGH ROAD	6'x6'
9	7TH MAIN ROAD	ZONE - V 4'x5'
10	3RD MAIN ROAD	4'x4'
11	KAMARAJAR STREET	4'x4'
12	8TH MAIN ROAD	4'x4'
13	MILLERS ROAD	4'x4'
14	M.M.D.A. COLONY MAIN ROAD	5'x5'
15	SOWRASHTRA NAGAR MAIN ROAD	5'x5'
16	AVVAI SHANMUGAM SALAI	ZONE - VI 5'x5'
17	BANGARU STREET, ELLIS ROAD	5'x5'
18	BHARATHI SALAI	5'x5'
19	ANTI MALARIAL DRAIN	ZONE - VII 6'x6'
20	G.N.CHETTY ROAD	8'x4'
21	SPUR TANK ROAD	6'x6'
22	LOYOLA COLLEGE ROAD	4'x4'
23	N.S.K. SALAI	ZONE - VIII 4'x4'
24	G.N.CHETTY ROAD	6'x4'
25	ARUNACHALAM ROAD	4'x4'
26	VENKATNARAYANA ROAD	5'x5'
27	SARDAR PATEL ROAD	ZONE - IX 5'x5'
28	JONES ROAD	5'x6'
29	ASHOK PILLAR ROAD	4'x4'
30	INNER RING ROAD	4'x4'
31	VENKATNARAYANA ROAD	5'x5'
32	ALANDUR ROAD	4'x4'
33	MOSQUE GARDEN	6'x7'
34	PONDICHERRY SALAI	5'x5'
35	LAKE VIEW ROAD	5'x5'
36	SOUTH USMAN ROAD AND C.I.T. NAGAR 1st MAIN ROAD	4'x4' & 5'x5'
37	SANTHOME HIGH ROAD	ZONE - X 4'x4'
38	LUZ CHURCH ROAD	4'x4'
39	SARDAR PATEL ROAD	4'x4'
40	TAMBARAM - VELACHERY HIGH ROAD	5'x5'
41	P.W.D. CANAL 100 FT ROAD	20' x 10'
42	NETHAJI ROAD	5'x5'
43	C.S.I.R. CAMPUS	4'x4'

SCALE = 1: 40000

REV.	DESCRIPTION	DATE	REMARKS
Client	CORPORATION OF CHENNAI		
Project	CHENNAI STORM WATER DRAINAGE		
Title	PLAN SHOWING PROPOSED WATER SHEDS FOR SWD IN CHENNAI CITY		
Approved :	Drg.No.		